


26  
⊕


25  
OW  
Vloer  
H: 90cm

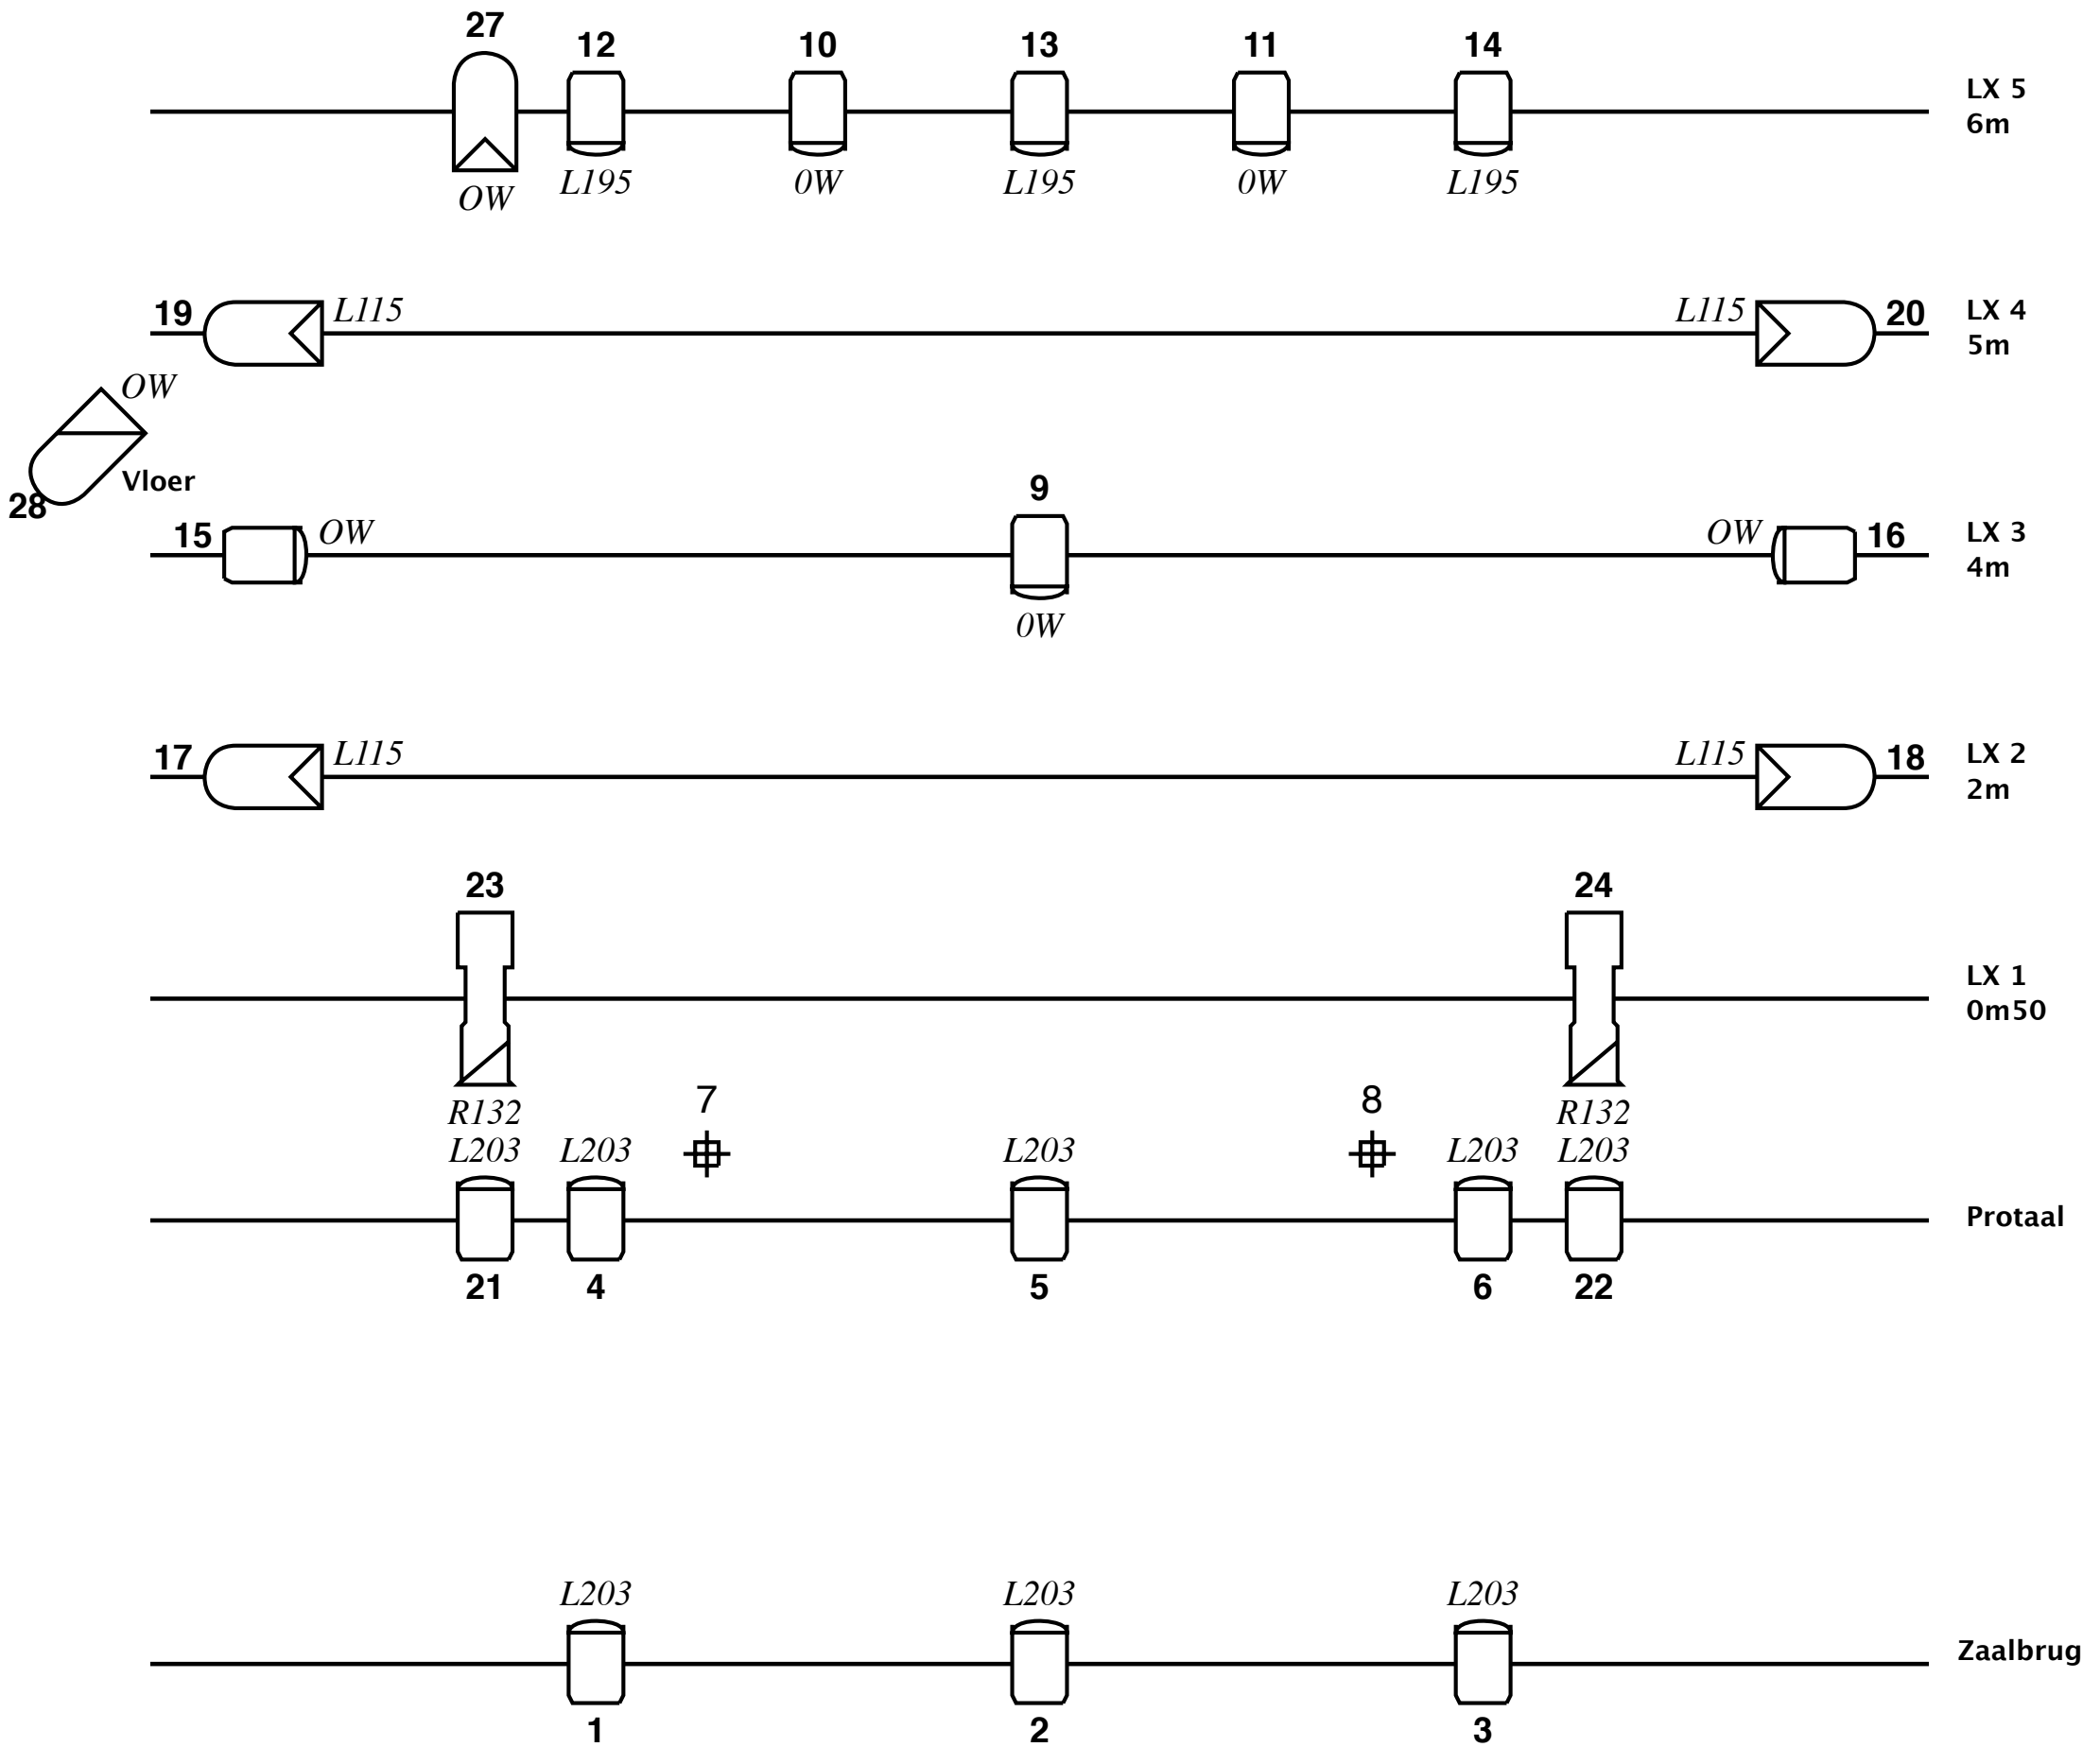

Hazer: .....


Zaal: .....


### Legende

 PC 1KW  
+ Flappen

 PAR 64  
CP 61

 PAR 64  
CP 62

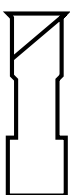 Profiel  
1KW

 Dimmer  
punt

## Ons Land

Venue: Symfonie Schnitzel

Designer: Bregt Janssens

18/11/16

## Light Plot