

# LEGEND

# NOTES

1. These designs and/or drawings are intended as representation only. The designer and/or draughtsman is not qualified to determine whether the design and/or drawing meet structural, safety and/or building code requirements.
2. These plans have been drawn as accurately as possible from information provided by the client. We do not guarantee in any way the site information represented in this drawing is correct.



Painting with Light bvba  
 C-mine 127  
 B-3600 Genk Belgium  
 Email: info@paintingwithlight.be  
 tel. +32 89 690 790

JOB REF: JOB\_NR

STATUS: STATUS

PWL Design

IEDEREEN BEROEMD

This drawing and its inherent concepts are the sole property of Painting with Light bvba. Therefore, neither it, nor any portion thereof, may be disclosed or reproduced in any manner without the expressed consent of the designer. Possessions of this drawing does not constitute ownership.

Design: PWL

REVISION N°:

001

REVISION HISTORY

#	DATE	DESCRIPTION

SHEET SUBJECT:


Scale None SIZE A3


Drawing n° 1/1

File name Draw by PW

Show Date

Venue

Lighting Contractor

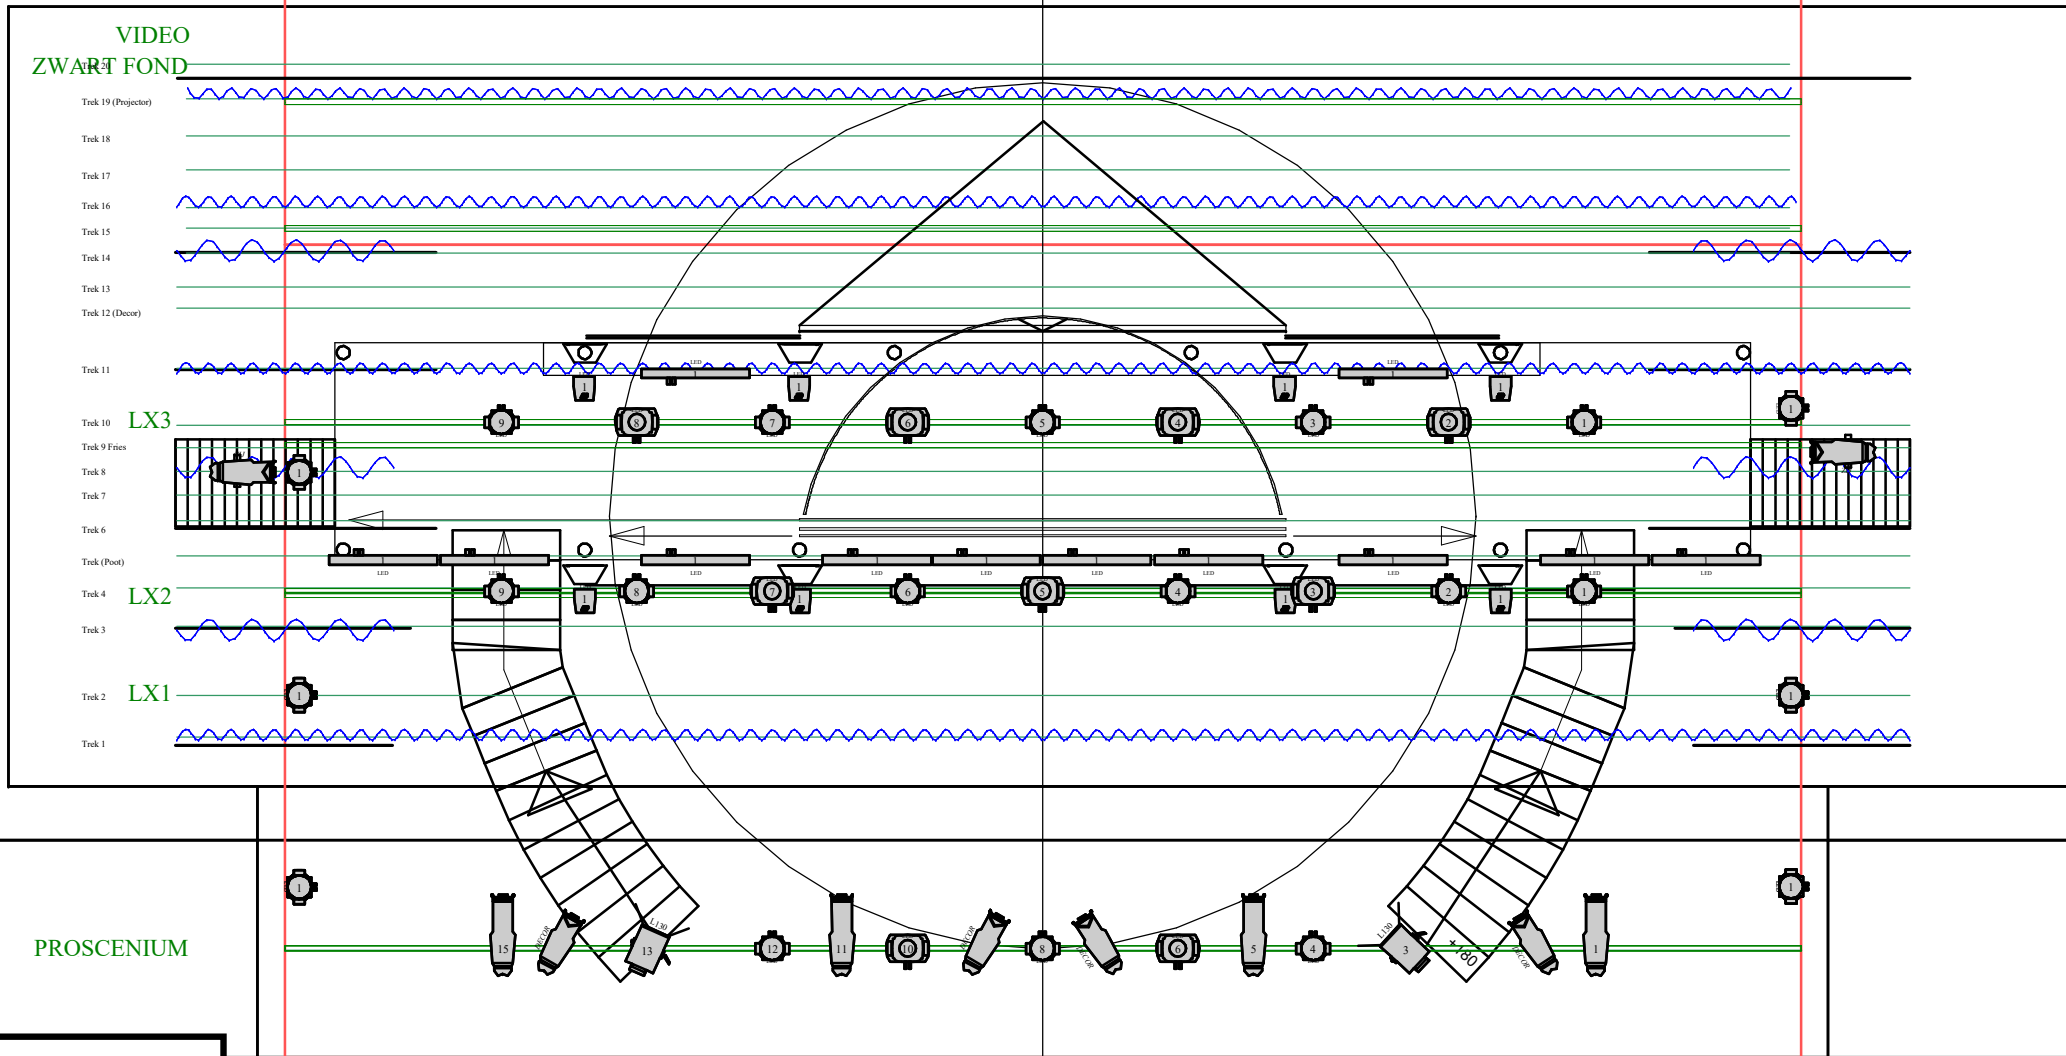

Symbol	Name
	ADB C203 + Barndoor (2kW)
	ADB Europe F201 + Barndoor (2kW)
	ADB DS205 13/36 (2kW)
	CE Source 4 - 15/30 Zoom
	Pro Beamer
	Maverick MK2 Spot
	ColorDash Batten-Quad 12
	CE Source 4 - 25/50 Zoom

DO NOT SCALE

