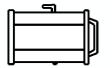


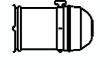
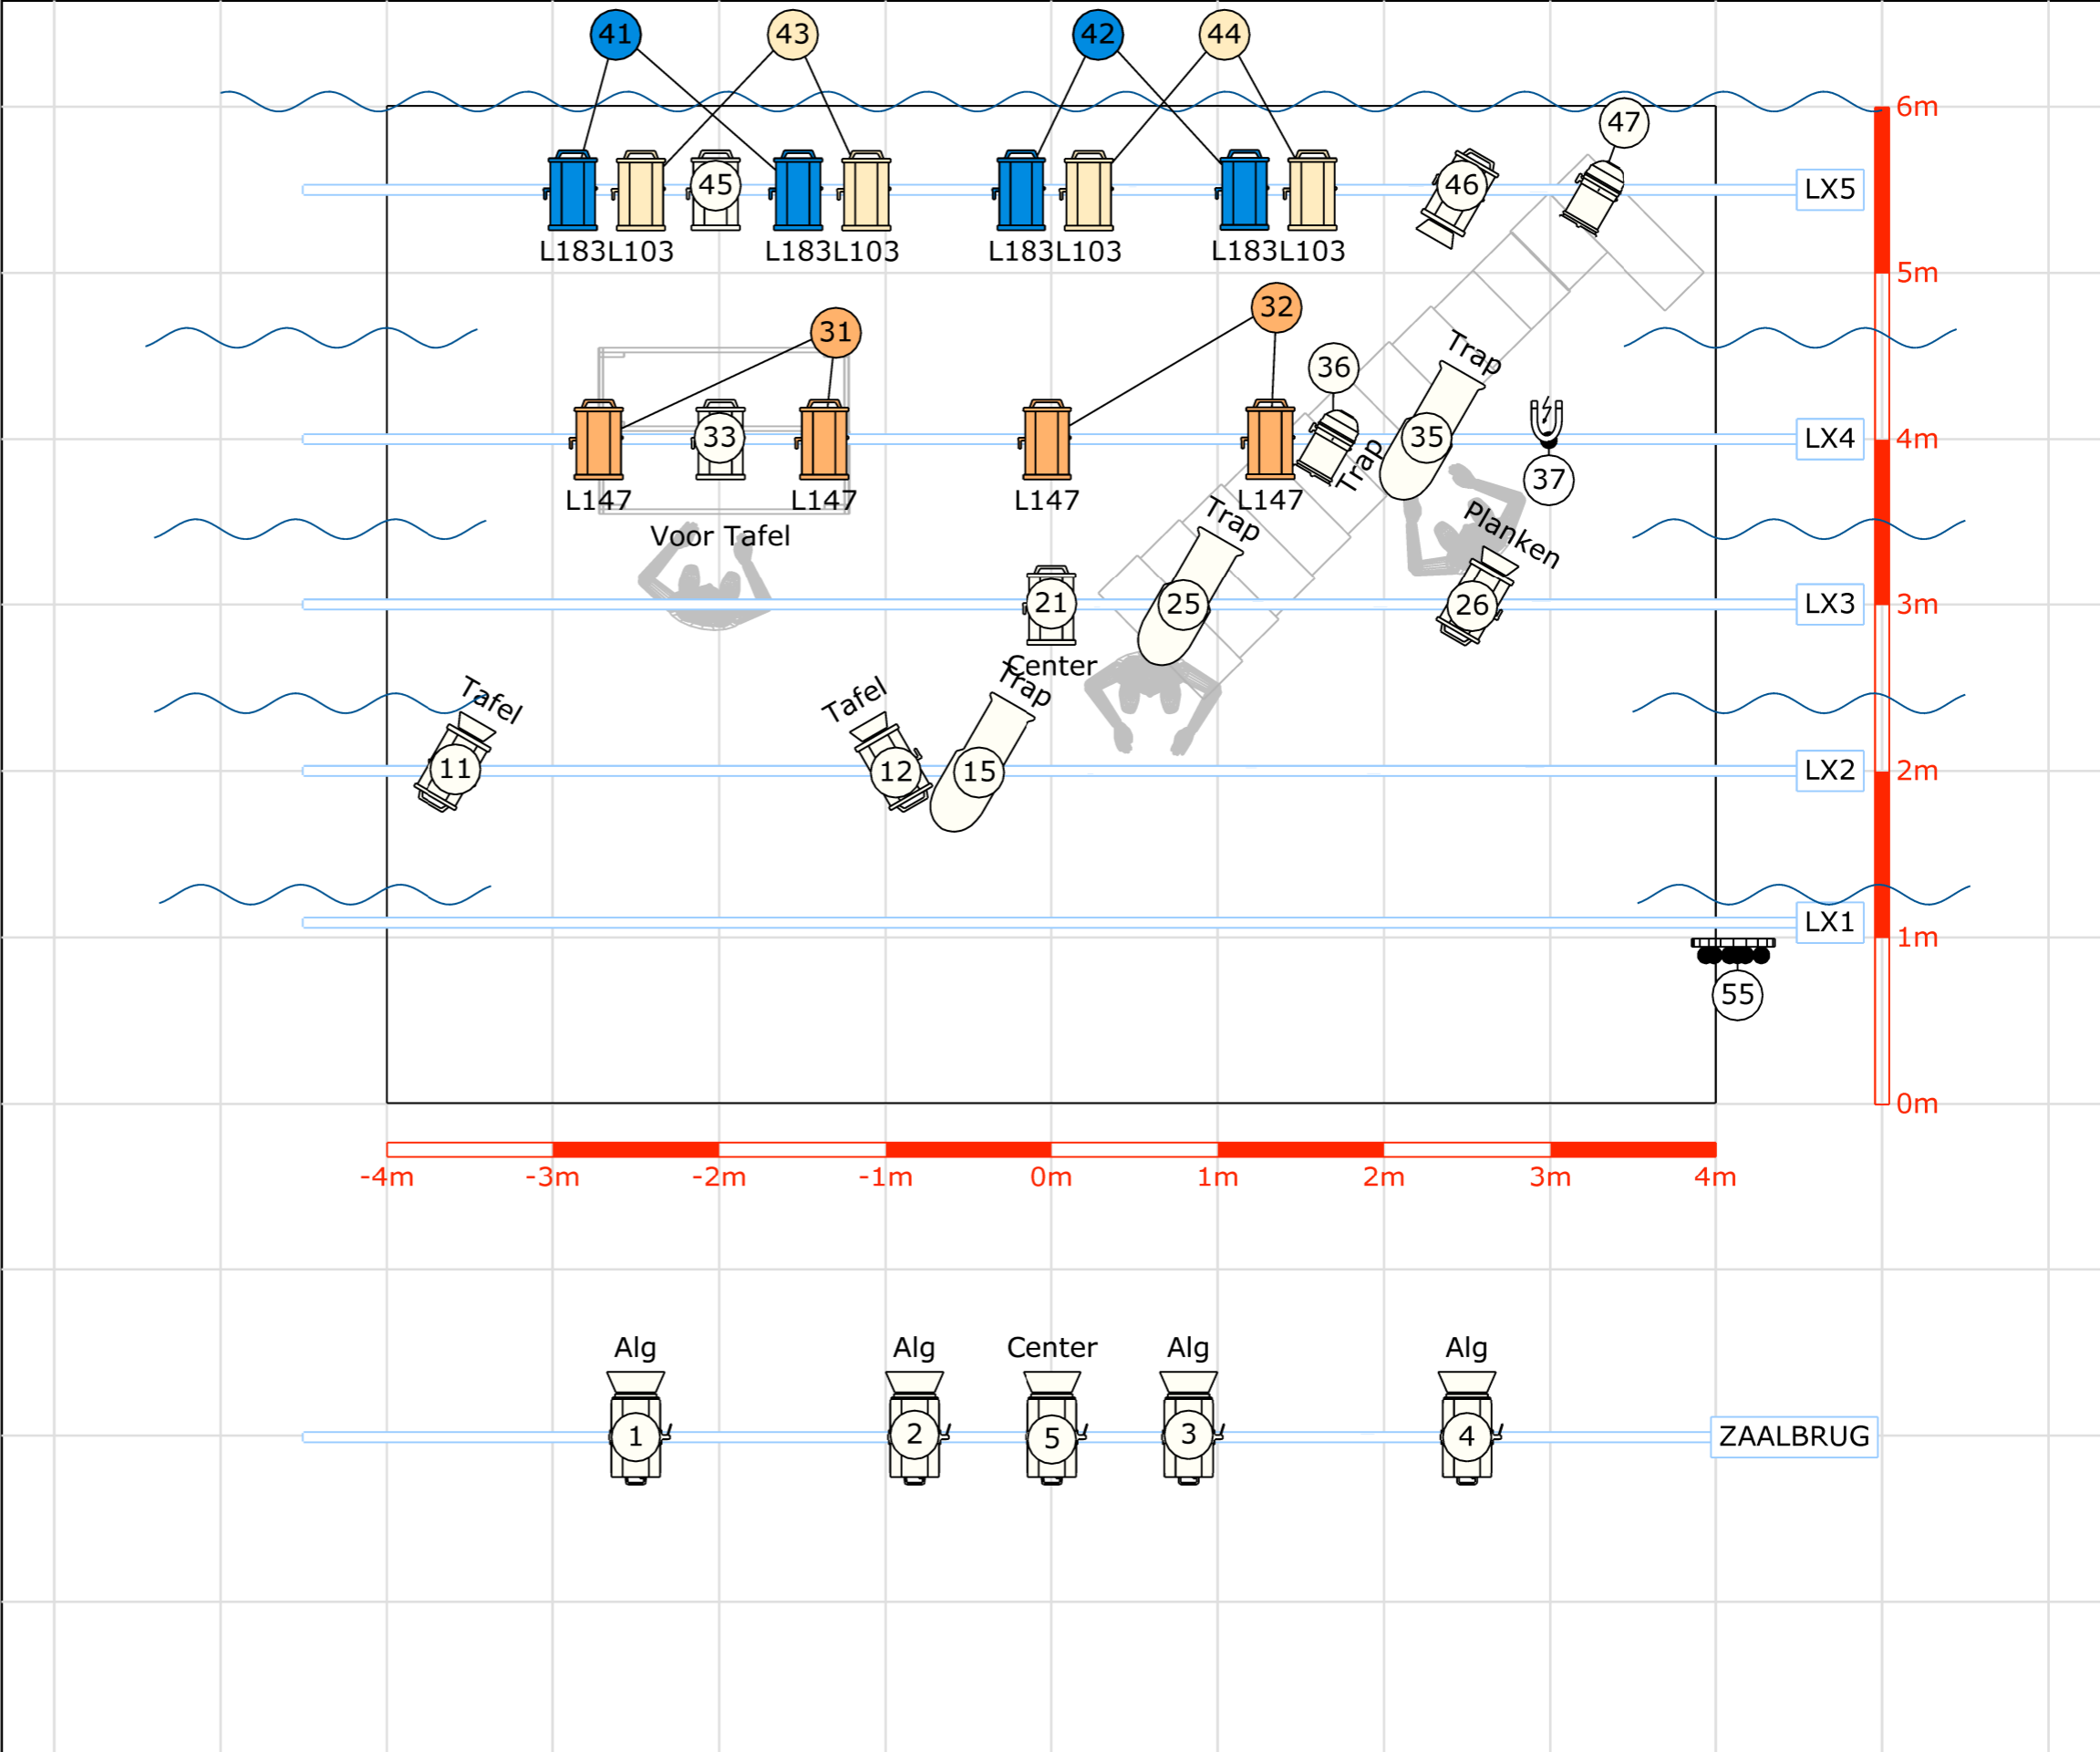


Symbol key

-  PC 1kW (19)
-  PC 2kW (5)
-  Profiel (messen!) (3)
-  Par 64 CP61 (2)



Project Lift Off	File name Lift Off v1.c2p	KAP PLAN 1/2	Drawing version 1	Schaal: De vakjes duiden 1m x 1m aan
Project location Theatertour	Contact +32 479 505 233 daniellevanriel@icloud.com			
Drawing author DVR				