


LICHTPLAN - THUIS

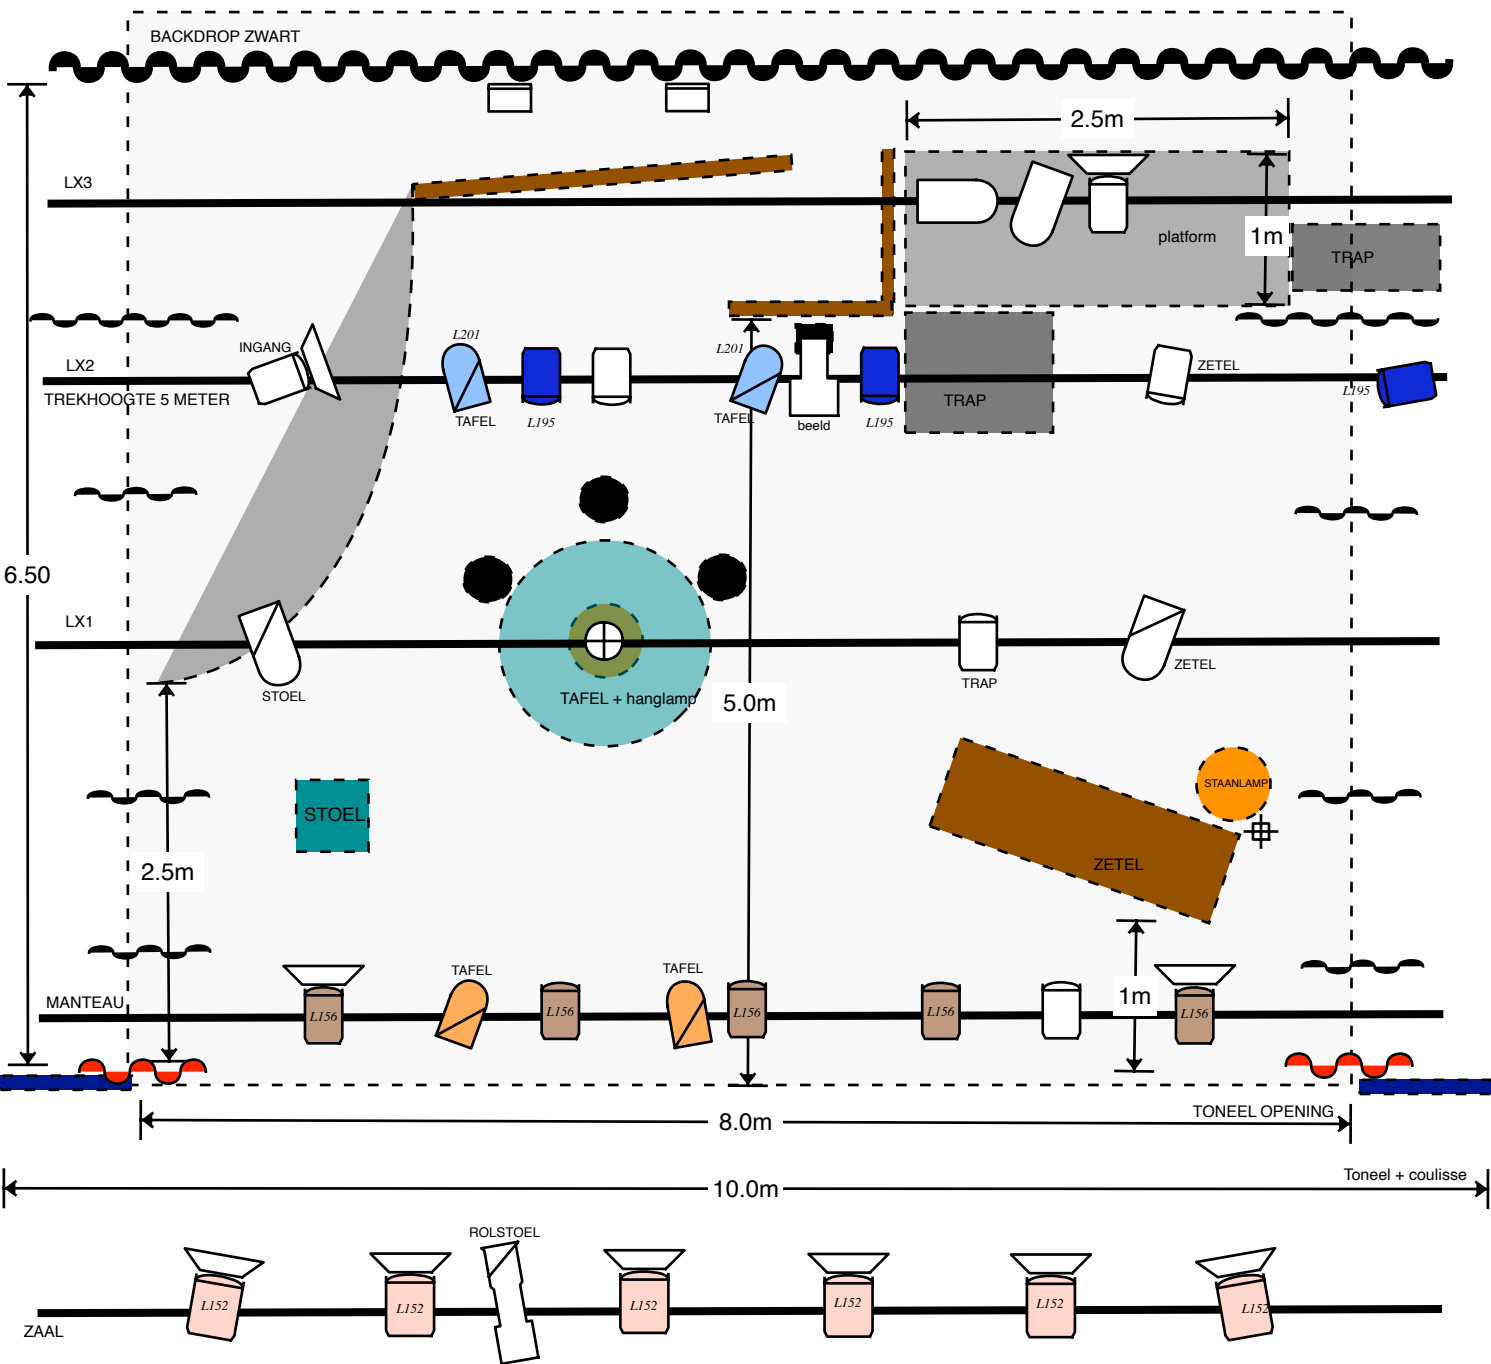

LEGENDE

	PC 2000W		PAR64 - CP61		DIMMER KRING IN TREK
	PC 1000W		ADB PROFILE SPOT		DIMMER KRING VLOER
	BARNDOOR		ETC PROFILE SPOT		ADB ACP 1001
	PAR64 - CP60		POOT		BACKDROP
	VOORDOEK				