

Te voorzien 2x16A fix
power + DMX
Adressen in gebruik
451 thru 503


ACP mag samen per kleur

Legende lagen

Kap 
Vloer 

Legende symbolen

-  Europe C 101 (18)
-  ACP 1001 (10)
-  PAR 64 CP62 (6)
-  Warp 12°-30° (5)

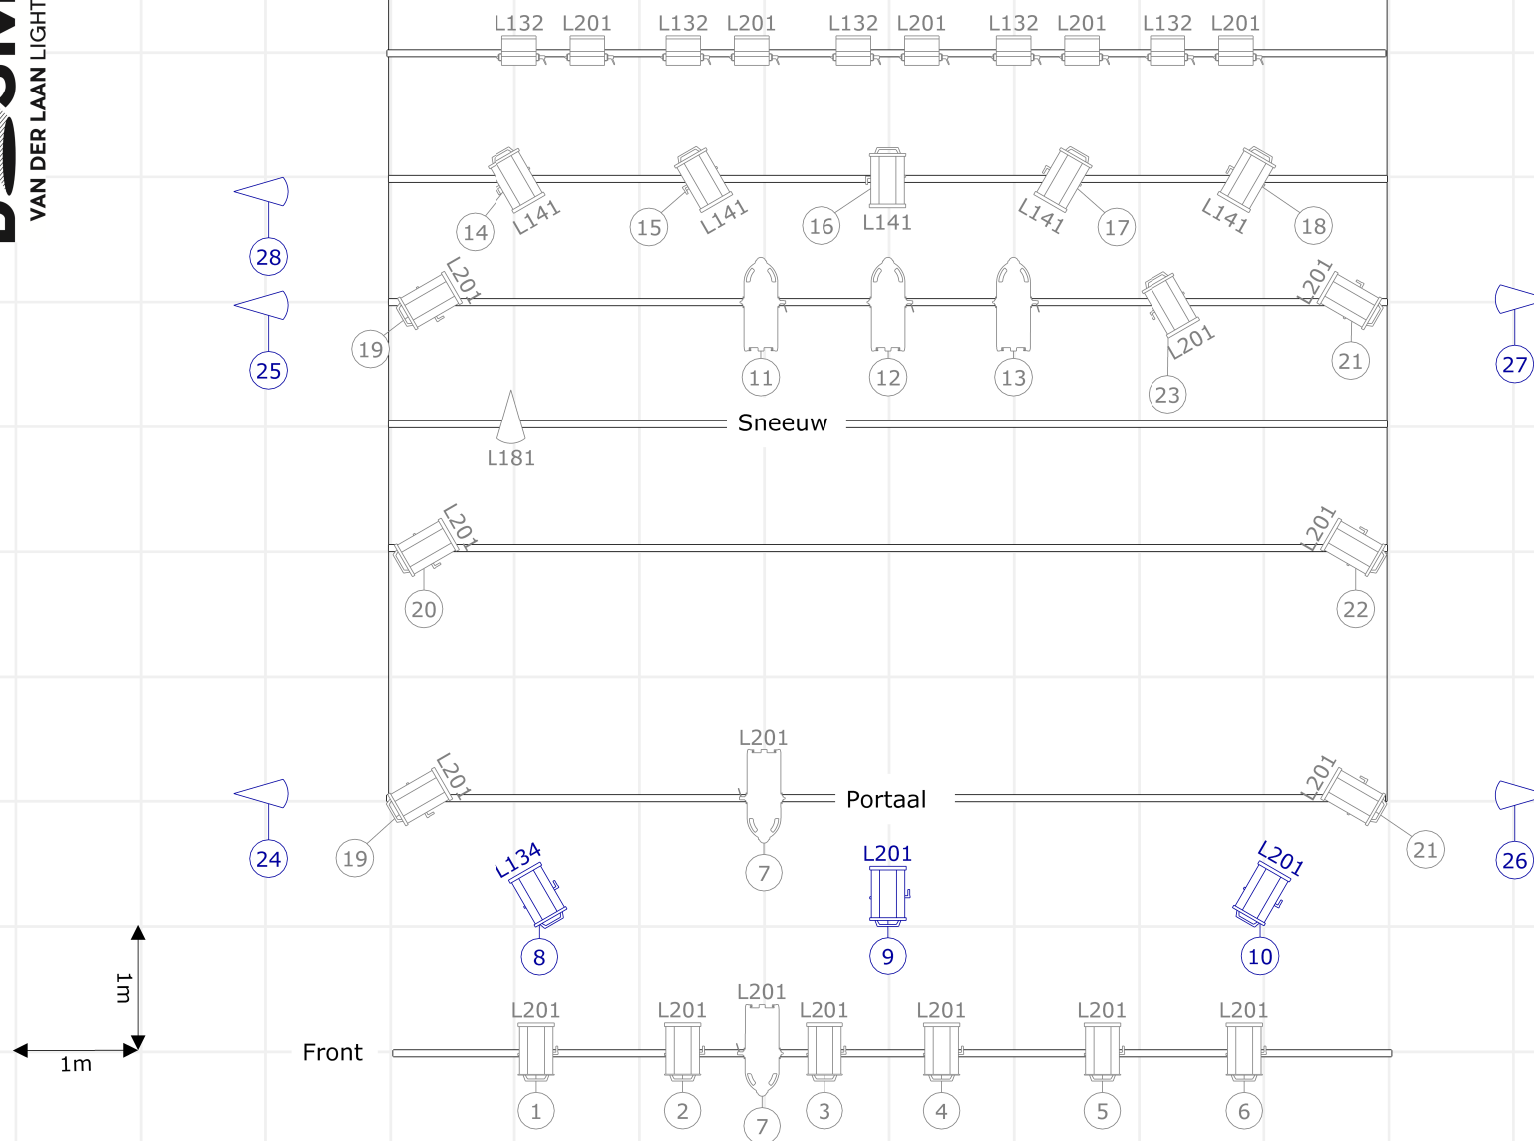

Project Raspoetin 2020		De 3 pc's (8,9,10) zo laag mogelijk bij de grond.	
Project location Sint-Niklaas	Project date 01-01-2020		
Client Theater Tieret			
Drawing author Steven B. contact +32475891000	Drawing version 1.1	File name Raspoetin 2020.c2p	Document name